



ERE / 11104 / 0014


P 0117

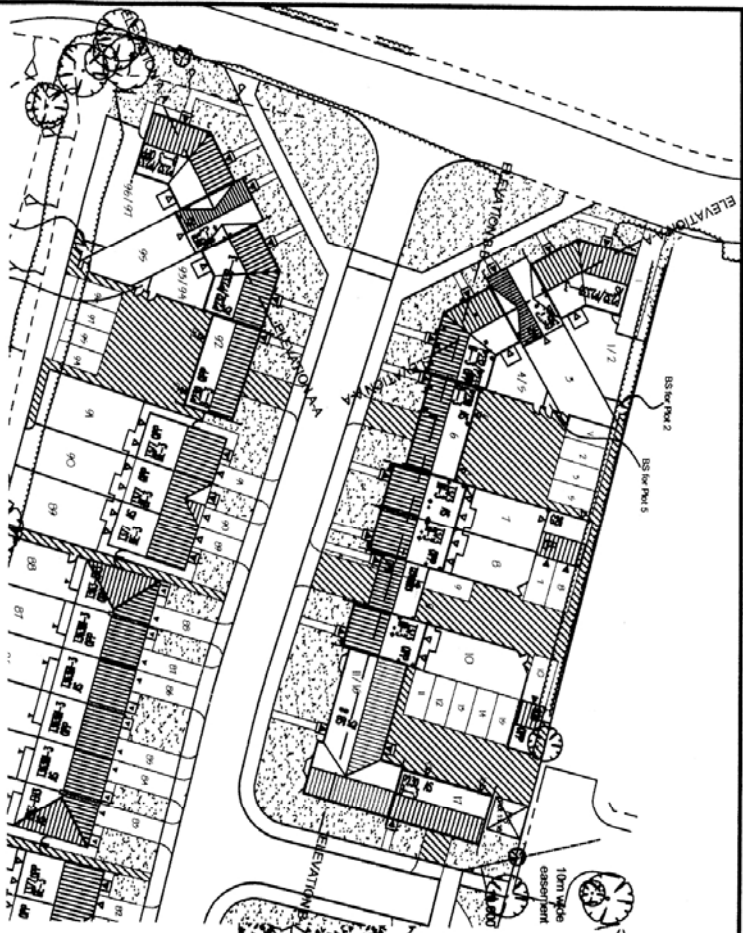

ELEVATION A-A-1:200

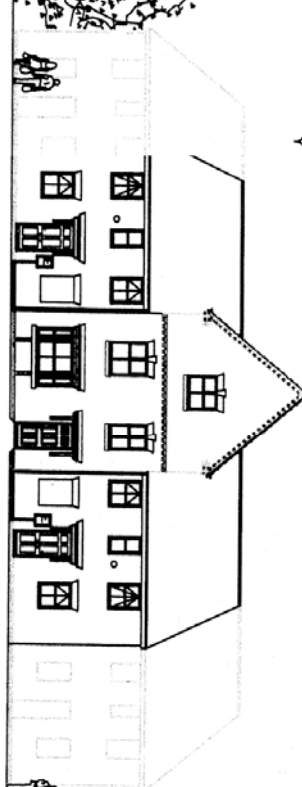

PLAN - NTS

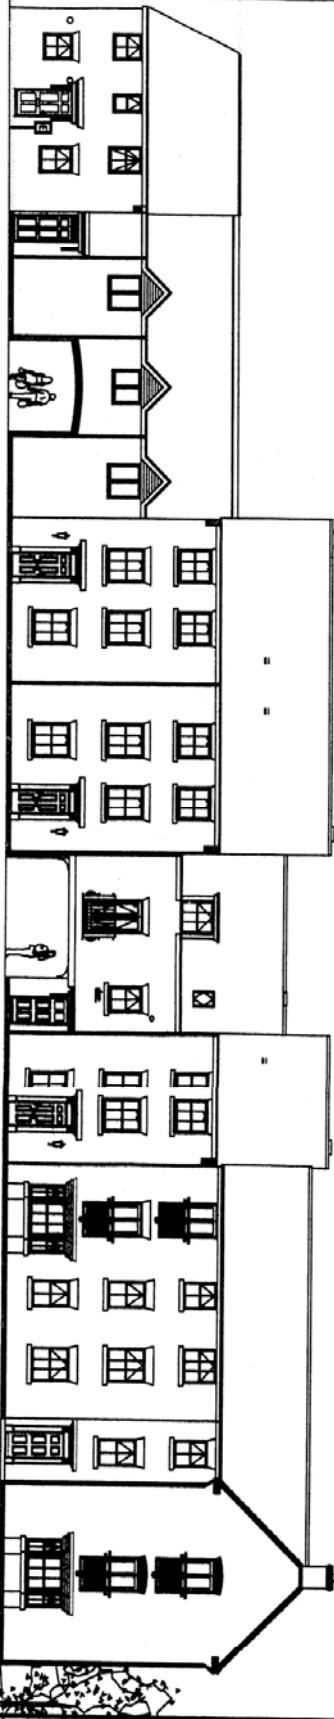

ELEVATION B-B - 1:200

DAVID WILSON HOMES

WILSON HOUSE

2 ORCHARD PLACE, NOTTINGHAM BUSINESS PARK
NOTTINGHAM, NG8 6PX
Tel: Nottingham(0115) 900 7550

Rev:	Description:	Date:

Drawing: Street Scenes

Development: Bains Drive, Borrowwash

2004	Dwg No:
Scale: 1:200	
Date: OCT '04	Rev:
Drawn by: RMH	Sheet 1